




north

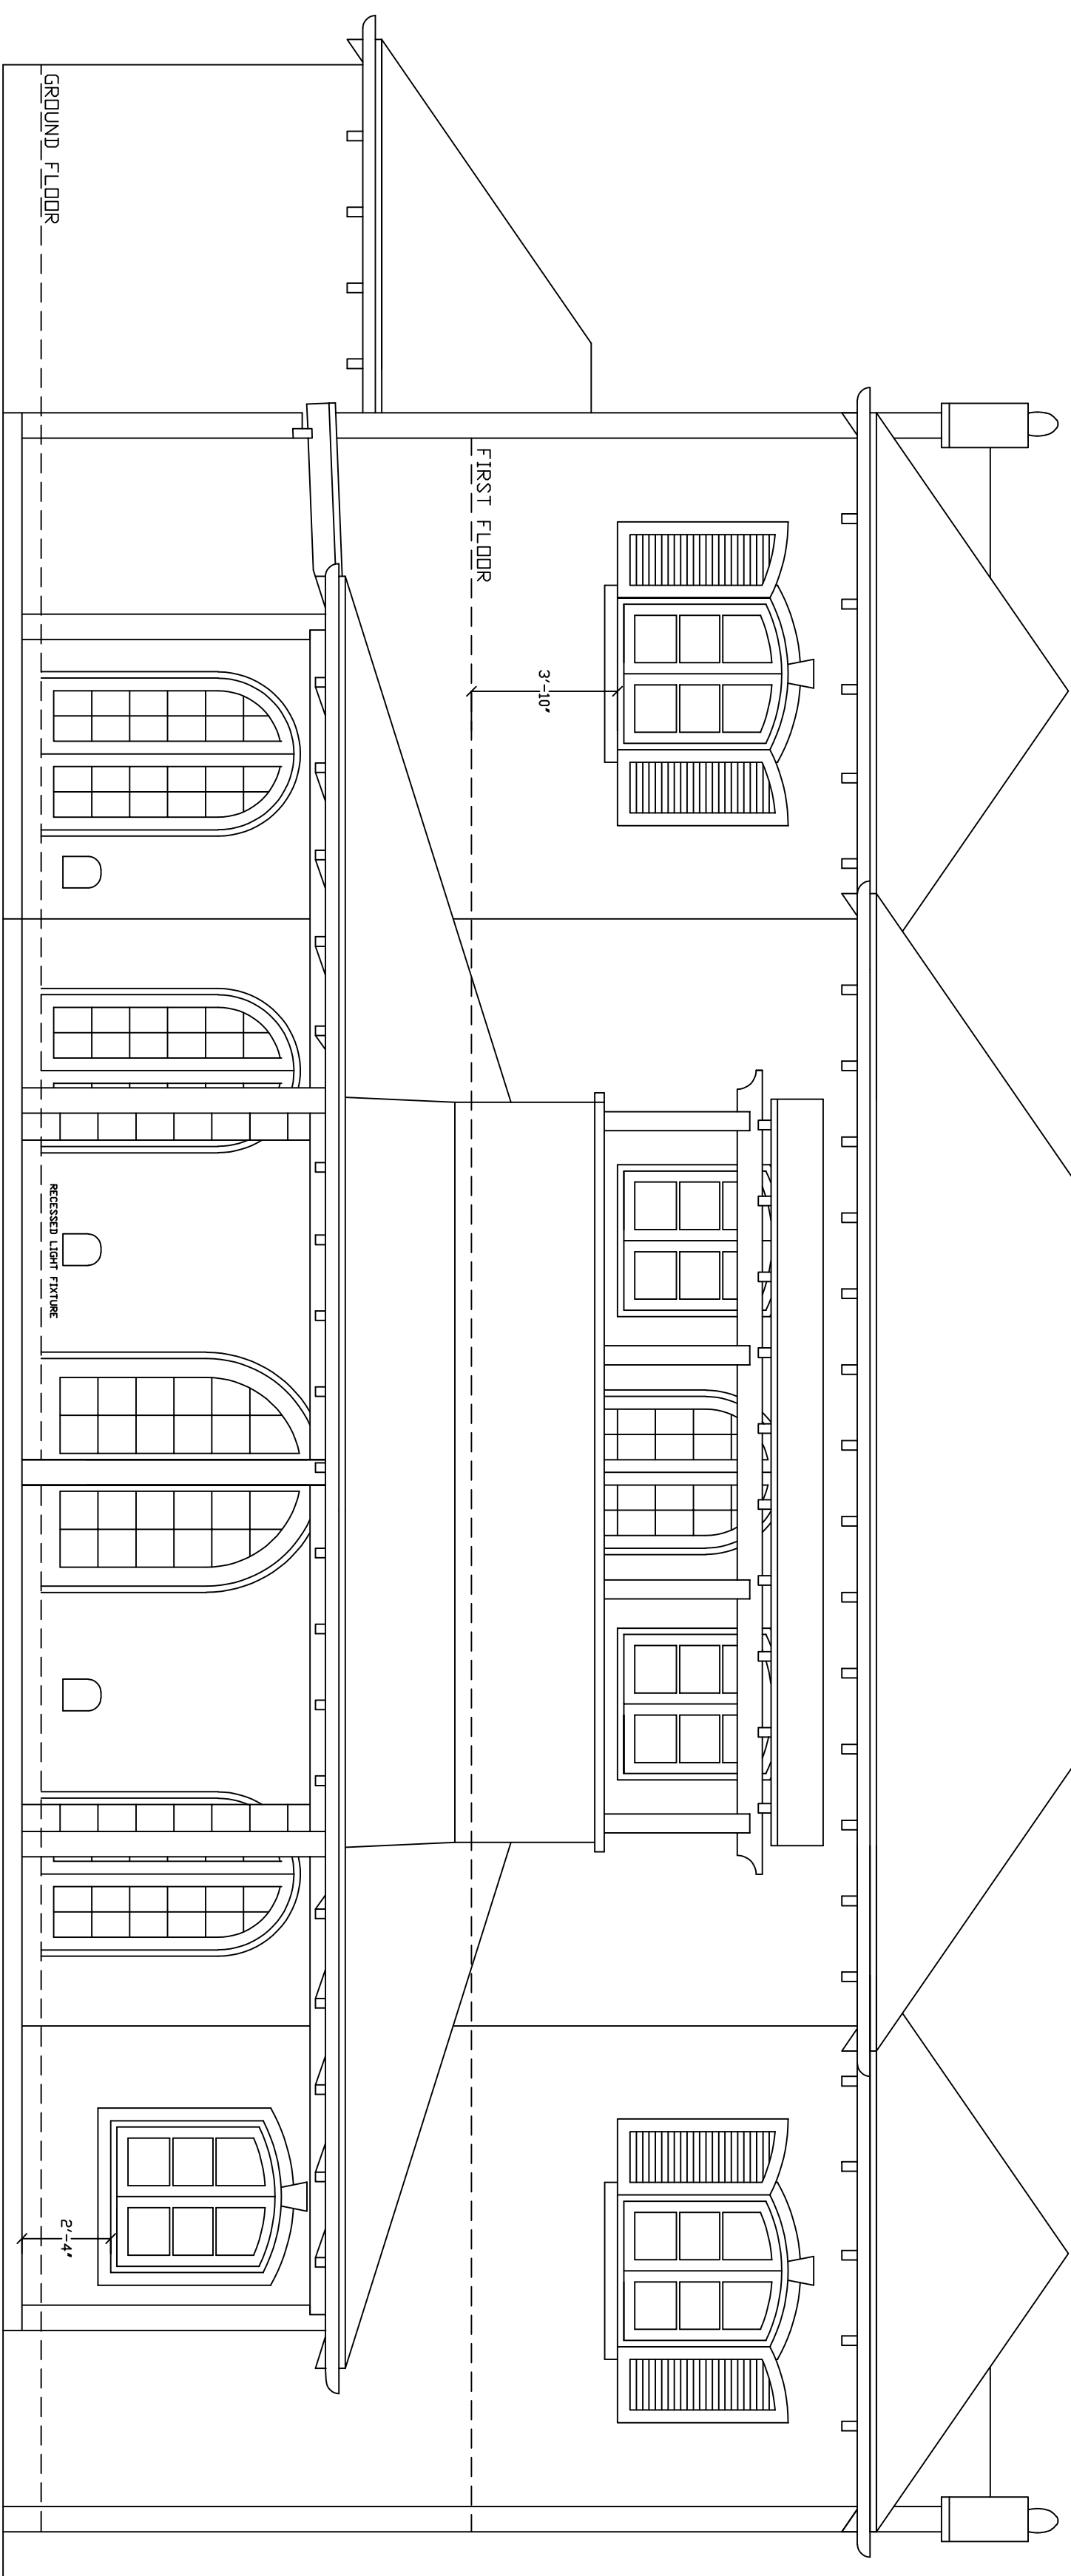

west

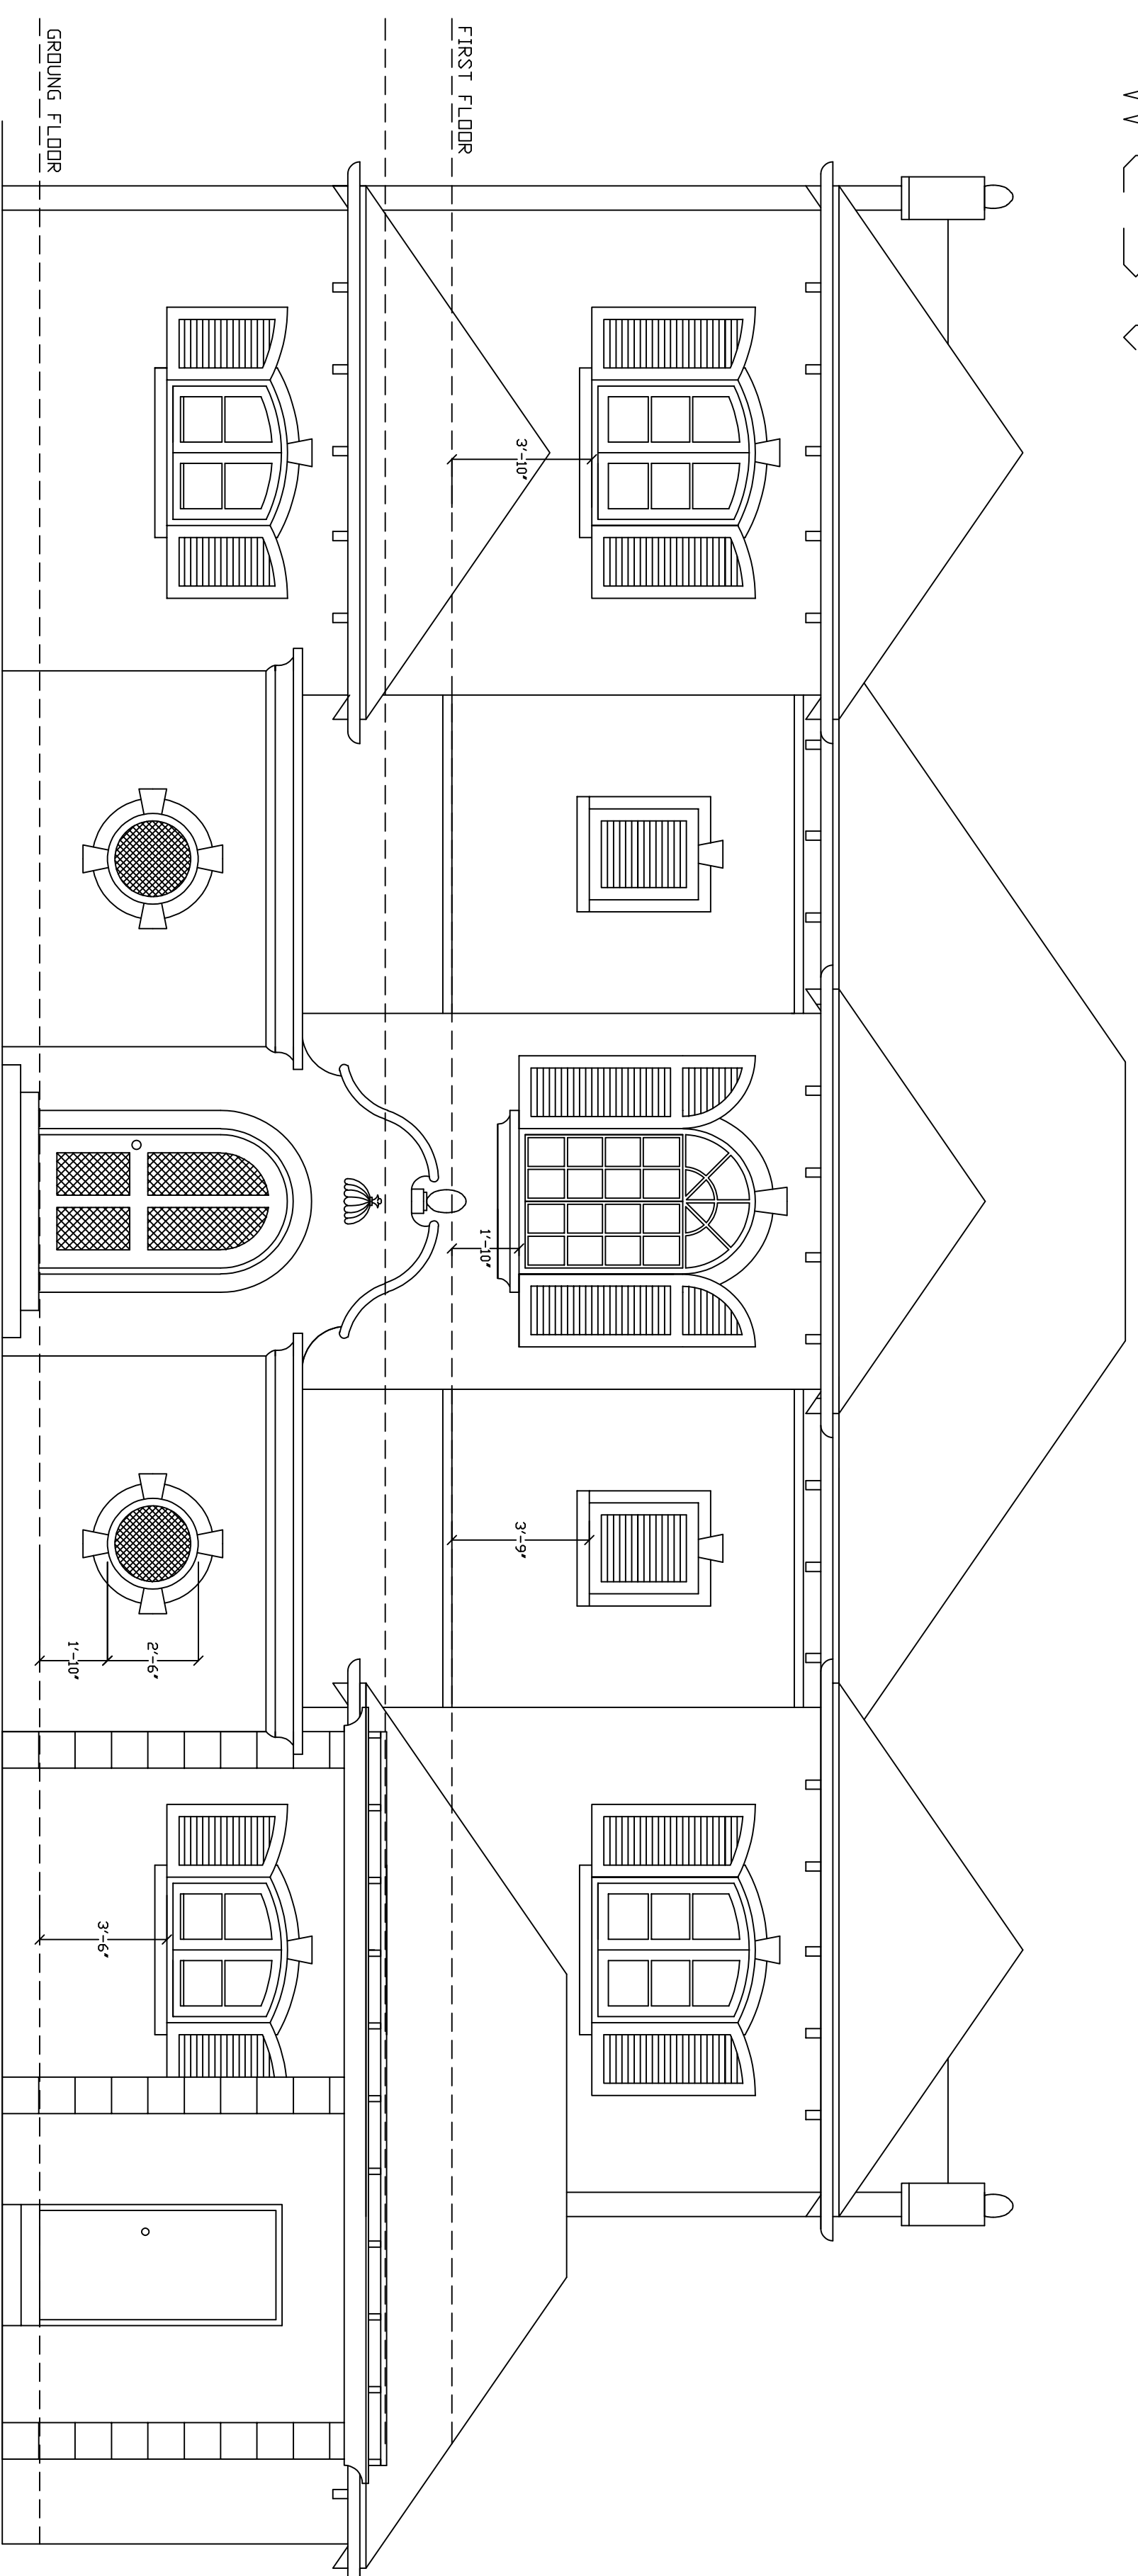

east

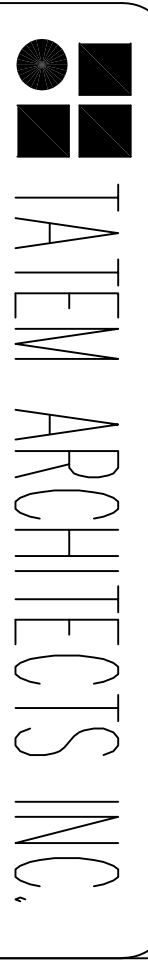

416 WAREHOUS INDUSTRIAL PARK, STAMFORD, CONNECTICUT, TEL: (860) 324-7189 FAX: (860) 324-1296

PROJECT:  
LOT # 54 ATLANTIC SHORES

TITLE:

SCALE AS SHOWN	DRAWN :
DATE : 12 / 98	CHECKED :
NORTH POINT	NOTES :