

Note  
 See key plan Recorded 496/92 at Lands and Surveys Dept.  
 on 22nd May 1992  
 TC PO Ref No. 2519/11/91 B, Date of Approval 1992/05/27

# Barbados

## PLAN OF LAND (Lot 4)

at Farm Road, St. George

containing	Land	2031.6 sq. metres
	Road Reserve	59.9 sq. metres
	<b>Total</b>	<b>2091.5 sq. metres</b>

surveyed for MR. RUDOLPH LOWE


Certified 8th May 1992

*C. Austin*  
 C. C. AUSTIN  
 Land Surveyor

SCALE 1:500

Distances are in metres  
 Bearings are referred to Grid North  
 derived from DLS Control Sts.  
 M2A and S47A  
 M 2A E-30065-025 N-71025-080  
 S47A E-32240-281 N-70296-539

For Lands and Surveys Dept. only

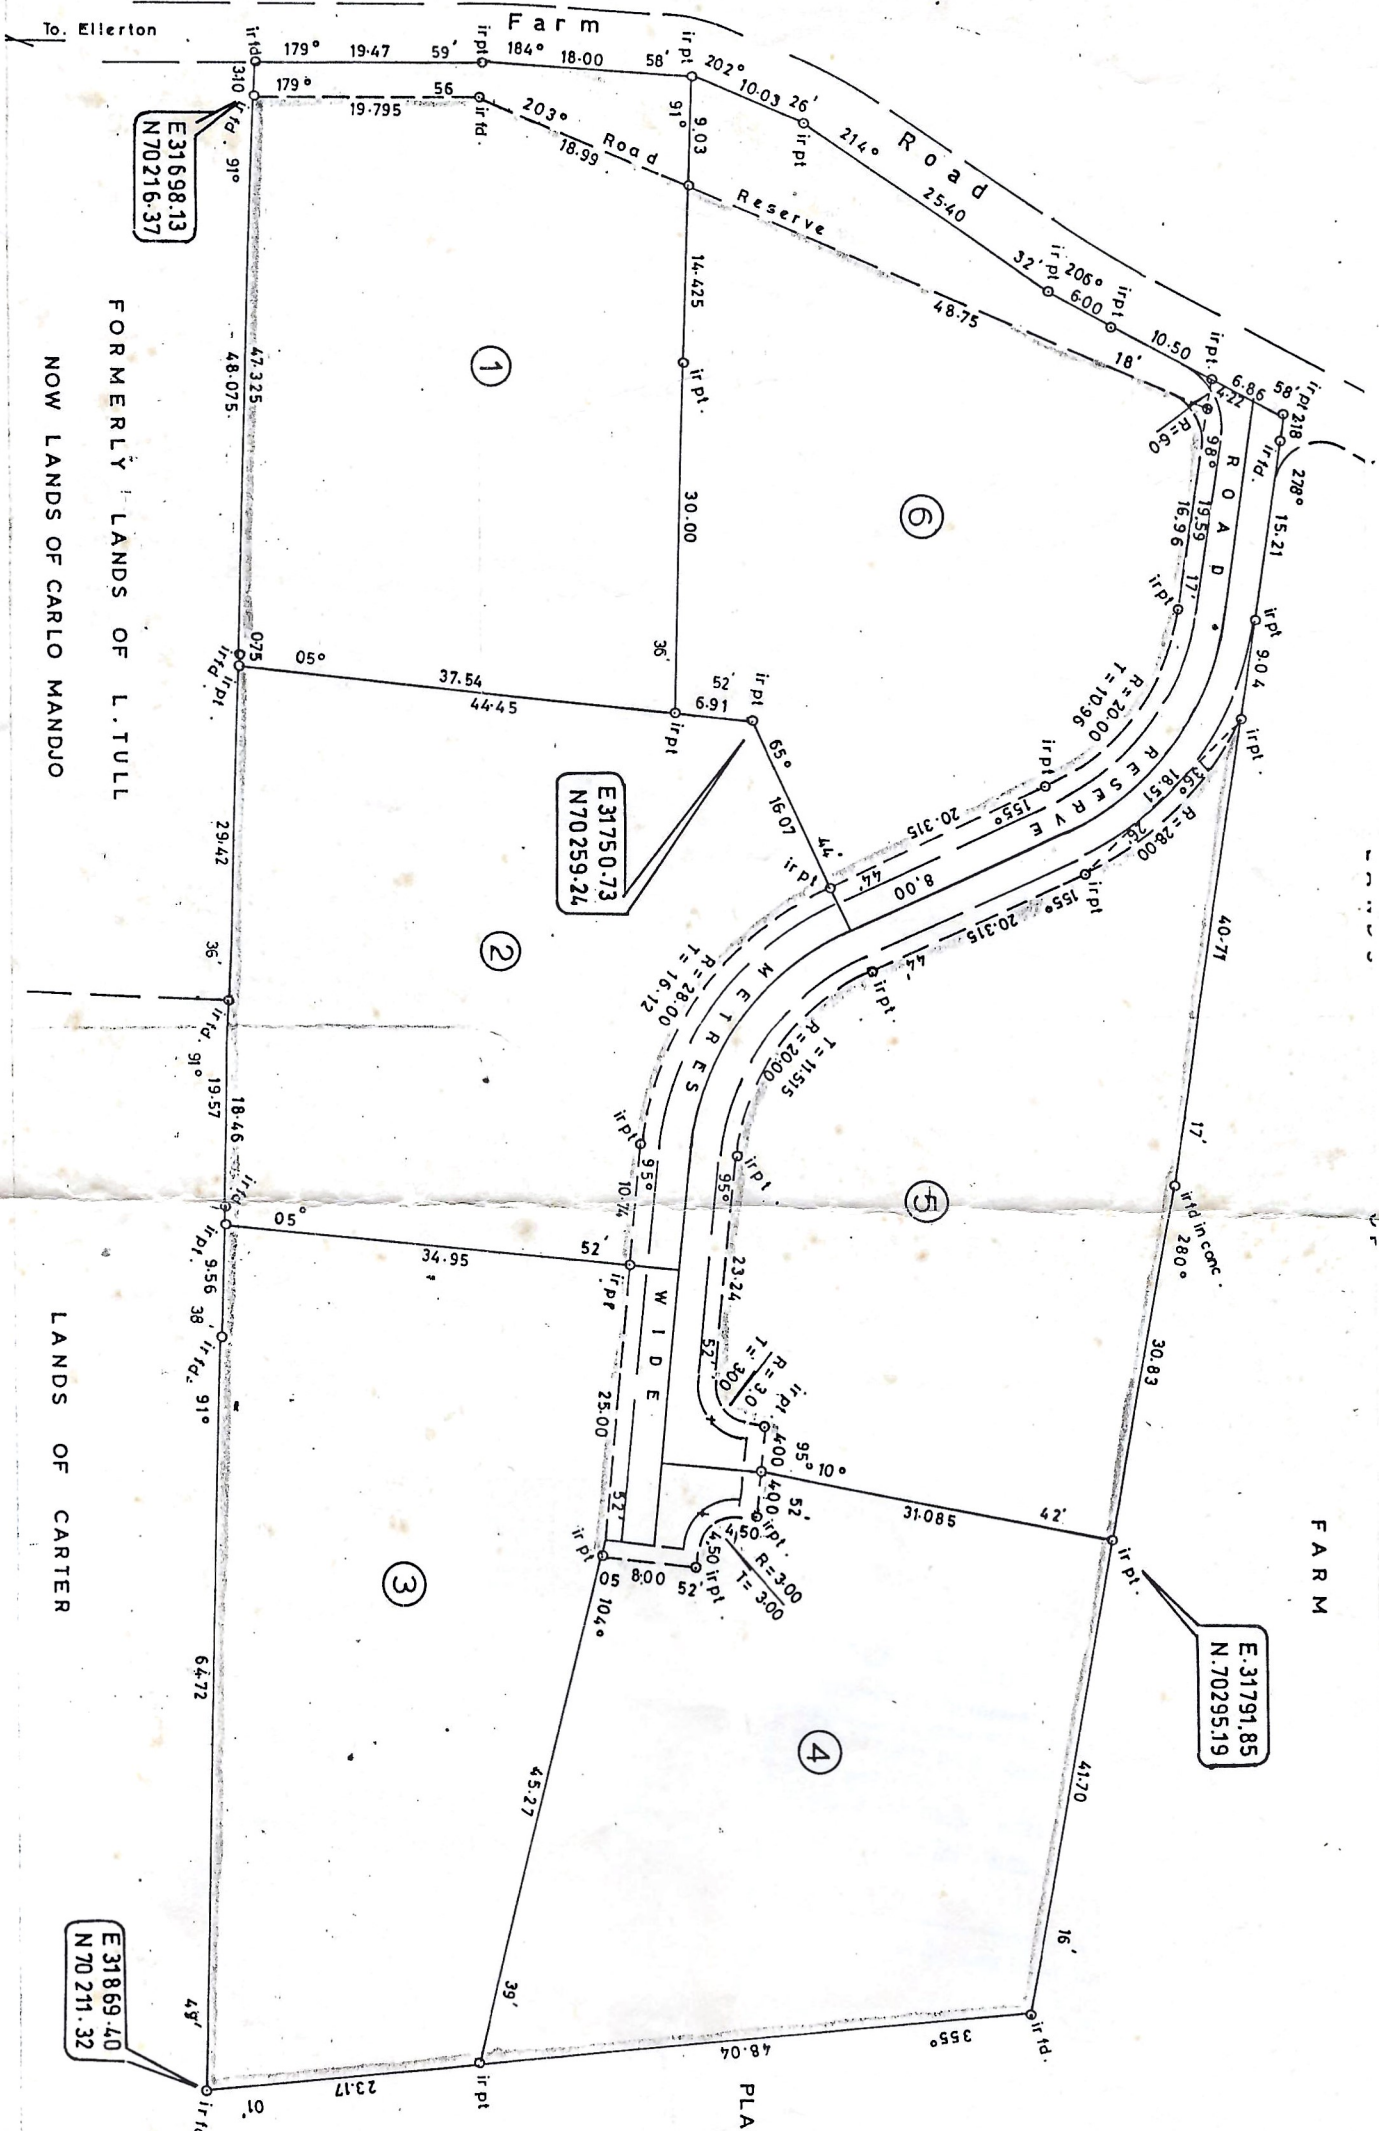

FORMERLY LANDS OF L. TULL  
NOW LANDS OF CARLO MANDUO

LANDS OF CARTER

FARM

E 31698.13  
N 70216.37

E 31750.73  
N 70259.24

E 31791.85  
N 70295.19

E 31869.40  
N 70211.32

PLAN

Not  
See  
on  
TC P  
  
LAN  
Fal  
tain  
  
yed  
fied